



LOCALITY MAP

WATER TANK CONNECTION DETAILS DIAGRAM

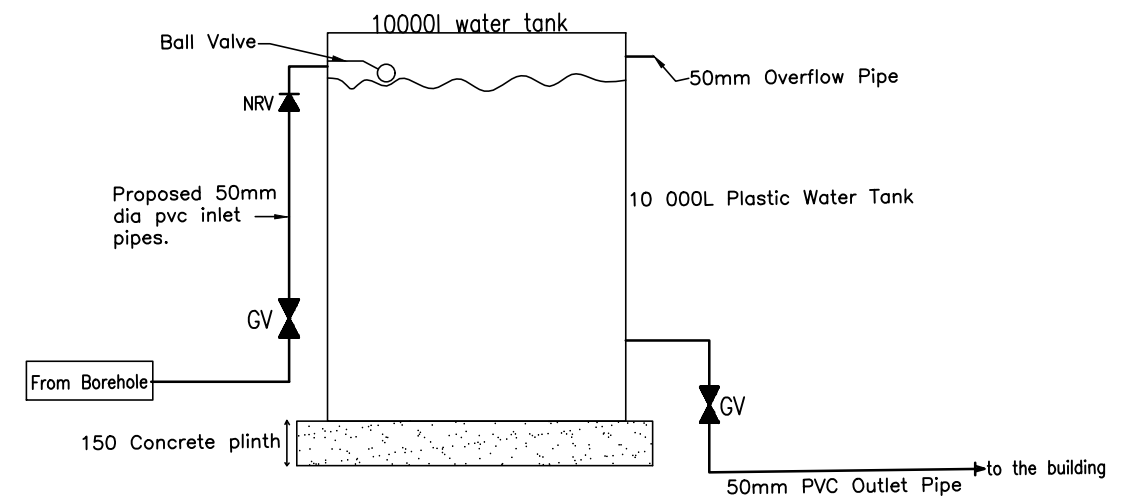

CONCRETE PLINTH CONSTRUCTION DETAILS

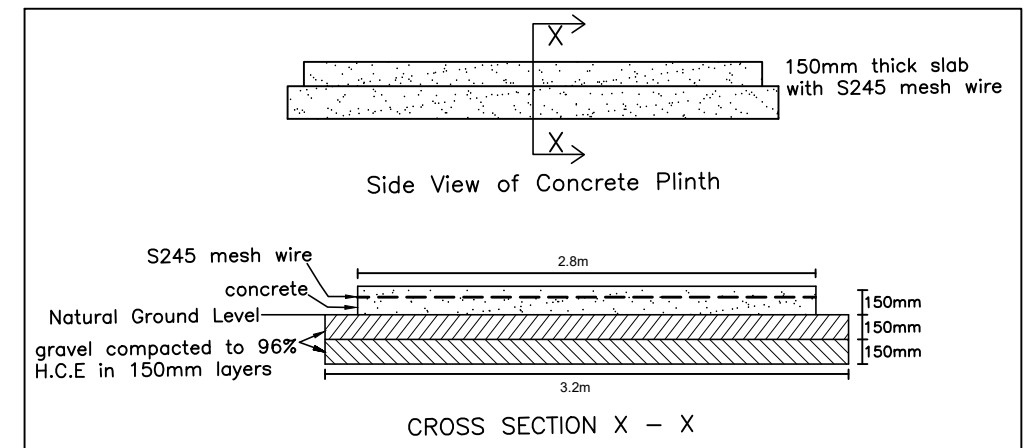

LEGEND

- Booster Pump**
- Non-Return Valve**
- Scour Valve**
- End Cap**
- Gate Valve**

Notes	AMENDMENT												
	Ltr	date	Init										
				Micro-film Drwg No									



MINISTRY OF
LOCAL GOVERNMENT AND
PUBLIC WORKS
P.O. BOX CY441 , CAUSEWAY
ZIMBABWE

Branch Head : E.N	A/Director : E.N	Ministry : MOHCC	Centre : BEATRICE INFECTIOUS
Designed : T. M	Scale : N.T.S	Title : WATER AUGMENTATION FOR MICROBIOLOGY LABORATORIES	
Drawn : T. M	Date : FEBRUARY 2023	Description : WATER RETICULATION LAYOUT FOR BEATRICE INFECTIOUS MICROBIOLOGY LABORATORY	
Checked : M. M	File Ref	Details :	
Telephone 790137 / 704079		Stock Drwg No	G.P. No Project No