




GATE VALVE INSTALLATION AND BOX
(MAINS up to 300mm)

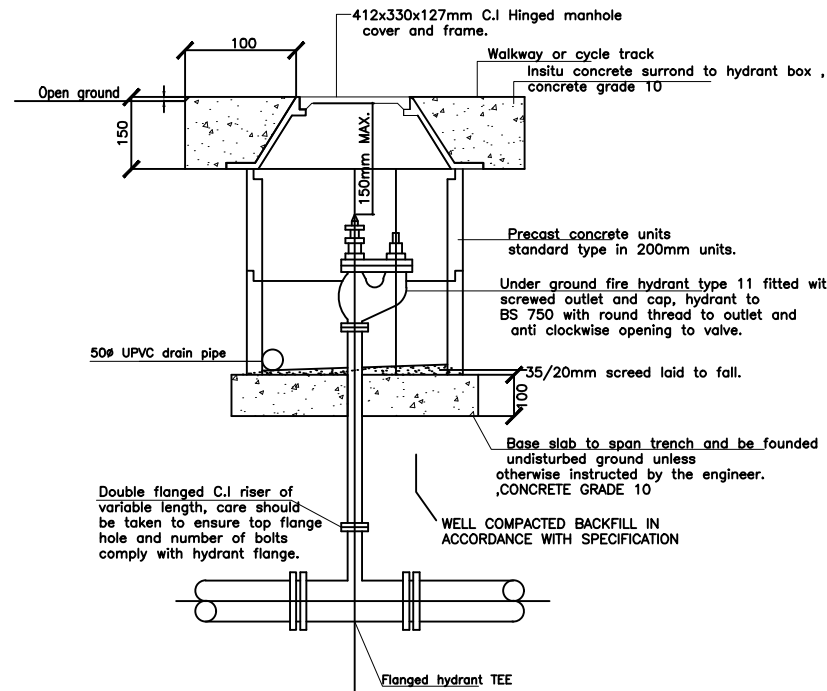


FIRE HYDRANT AND BOX DETAILS

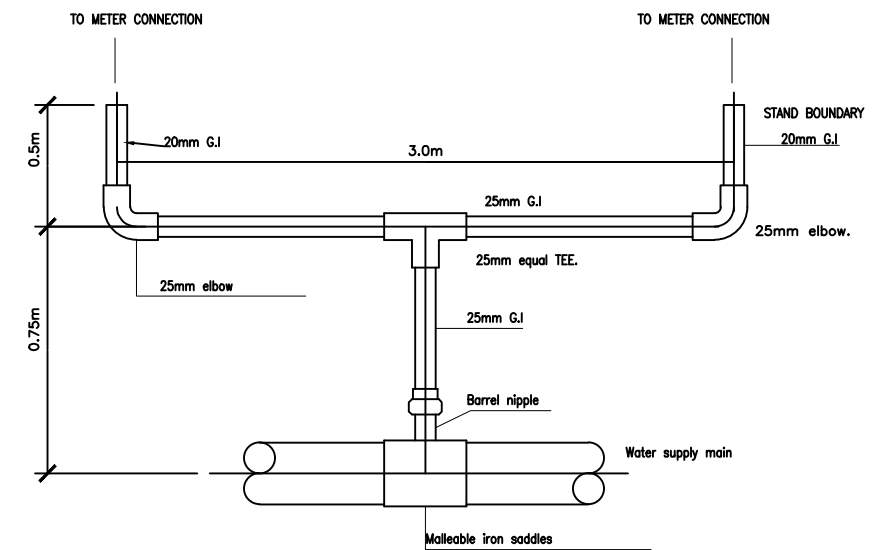



TWO WAY CONNECTION TO HOUSES

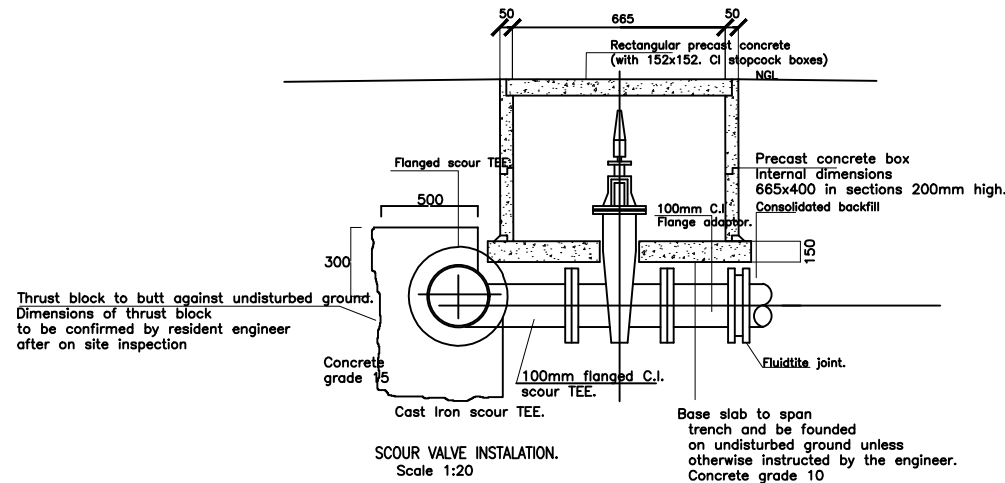


SCOUR VALVE INSTALLATION.
Scale 1:20

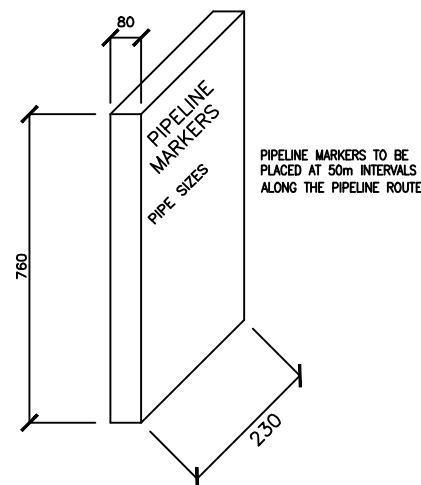


PRECAST CONCRETE PIPELINE
MAKER DETAILS

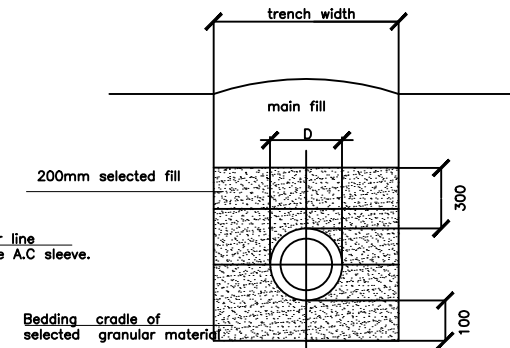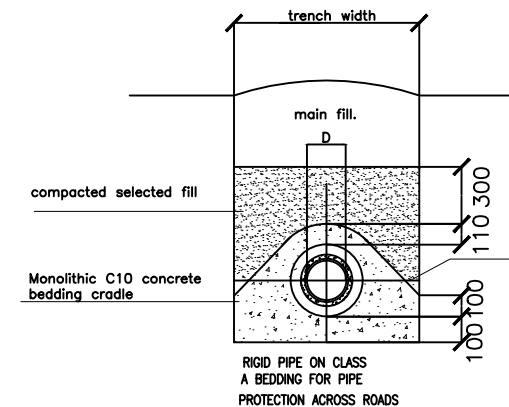


FLEXIBLE PIPE ON CLASS E BEDDING

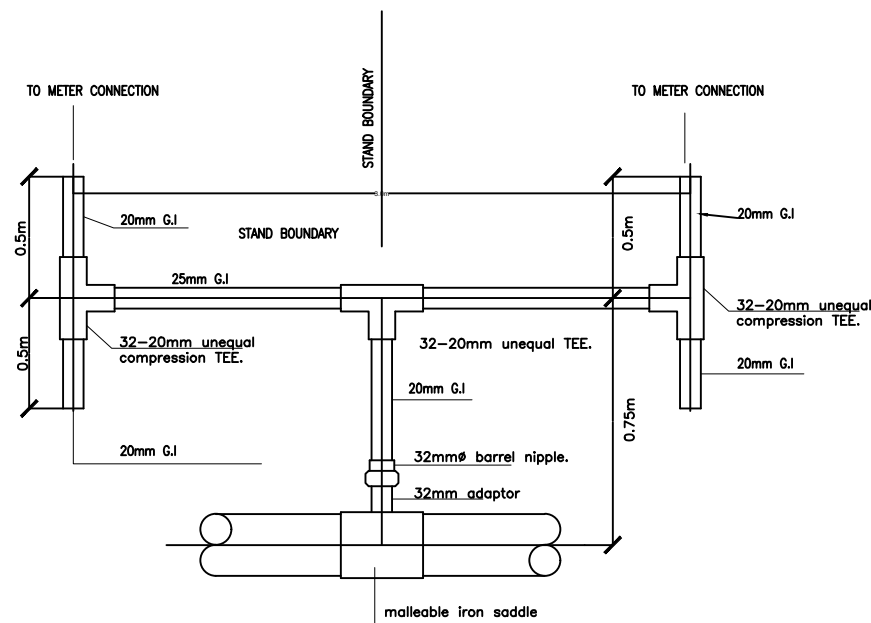

ONE WAY STAND CONNECTION

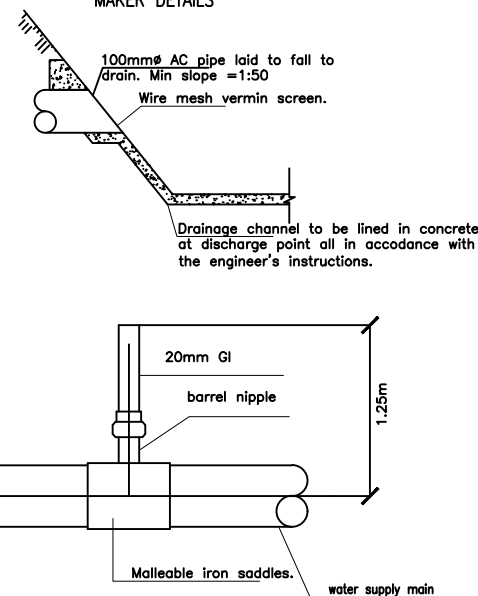

WATER METER CONNECTION

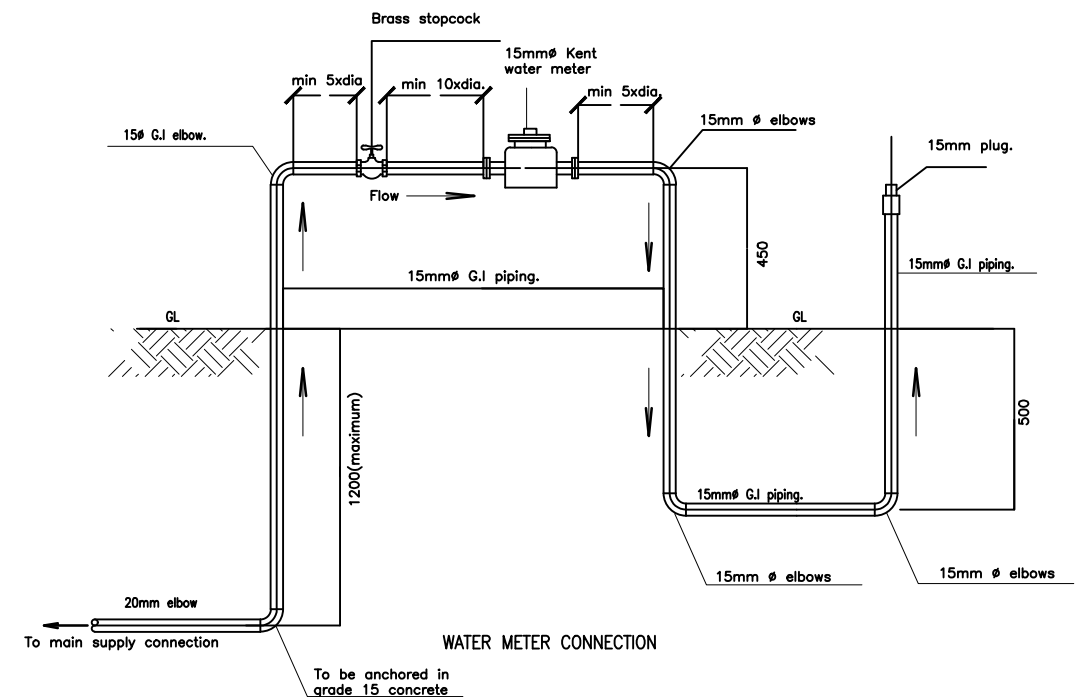

Notes

AMENDMENT		
Ltr	Date	Init

Micro-film
Drwg No



MINISTRY OF
LOCAL GOVERNMENT AND
PUBLIC WORKS
P.O. BOX CY441, CAUSEWAY
ZIMBABWE

Branch Head : E. N
Designed : T. M
Drawn : T. M
Checked : L. M
Telephone 790137 / 704079

A/Director : E. N
Scale : N.T.S
Date : FEBRUARY 2023
File Ref

Ministry : MOHCC
Title : WATER AUGMENTATION FOR MICROBIOLOGY LABORATORIES
Description : WATER STANDARD DETAILS 2 CENTRAL VET
Details :

Centre : CENTRAL VETERINARY

Stock Drwg No

G.P. No

Project
No