

Proposed Borehole

WT

B.P.

Proposed 10000ltr
Plastic Water Tank
on Concrete Plinth

Solar Booster
Pump 30m Head

MICRO BIO LAB

proposed 50mm dia pvc class 12 water pipe

SV EC

PROPOSED SITE

BORROWDALE RD

St Georges College

ZINWA


BORROWDALE RD

PAULI


SANDRINGHAM DR

LOCALITY MAP

WATER TANK CONNECTION DETAILS DIAGRAM

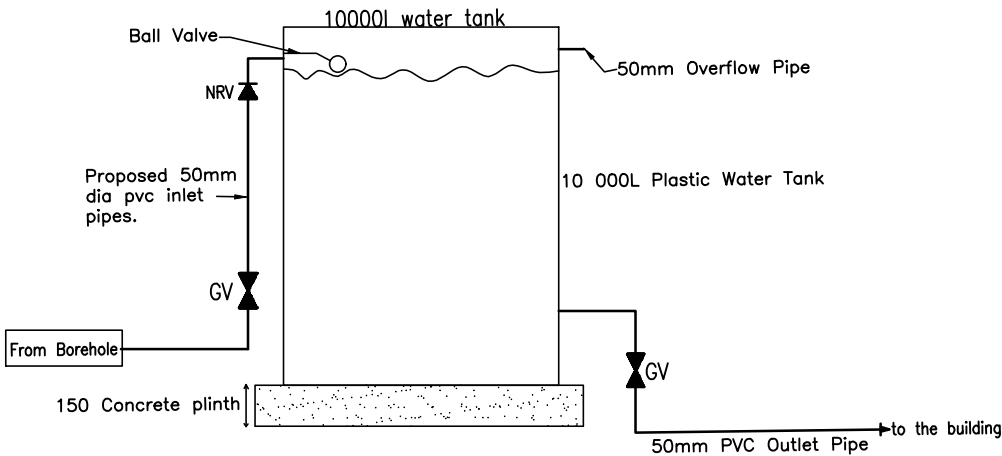

CONCRETE PLINTH CONSTRUCTION DETAILS

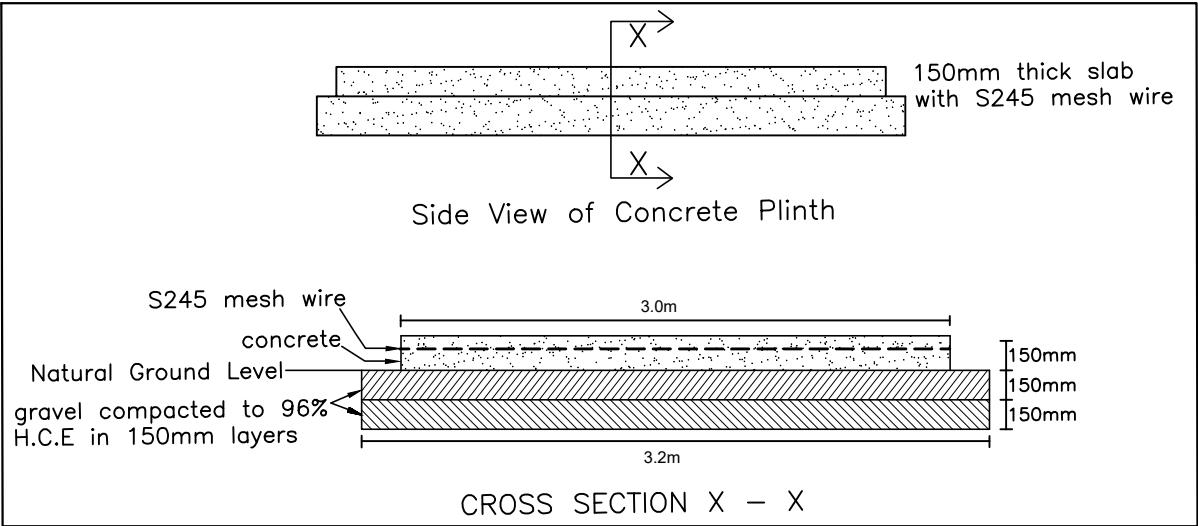


LEGEND



Non-Return Valve



Scour Valve

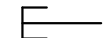

End Cap



Gate Valve



Booster Pump

AMENDMENT

Ltr date Init

Micro-film
Drwg No



MINISTRY OF
LOCAL GOVERNMENT AND
PUBLIC WORKS
P.O. BOX CY441 , CAUSEWAY
ZIMBABWE

Branch Head : E.N

Designed : T. M

Drawn : T. M

Checked : M. M

Telephone 790137 / 704079

A/Director : E.N

Scale : N.T.S

Date : FEBRUARY 2023

File Ref

Ministry : MOHCC

Title : WATER AUGMENTATION FOR MICROBIOLOGY LABORATORIES

Description : WATER RETICULATION LAYOUT FOR CENTRAL VETERINARY MICROBIOLOGY LABORATORY

Details :

Stock Drwg No

Centre : CENTRAL VETERINARY

G.P. No

Project
No