




WATER TANK CONNECTION DETAILS DIAGRAM

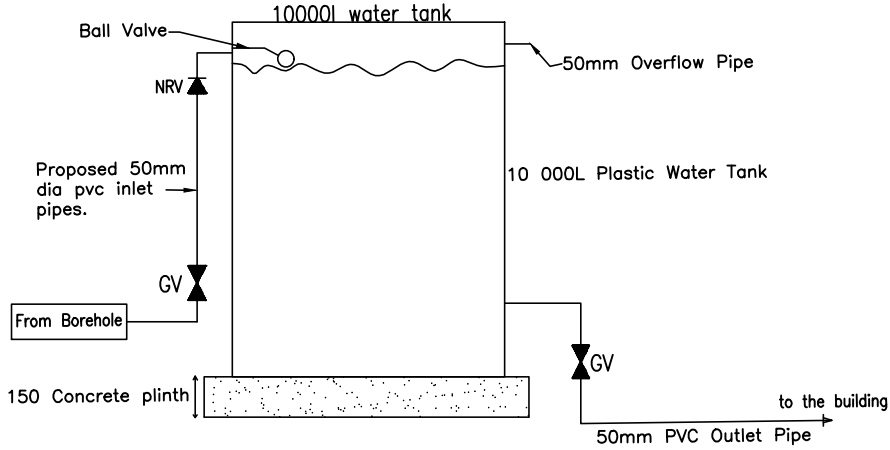

CONCRETE PLINTH CONSTRUCTION DETAILS

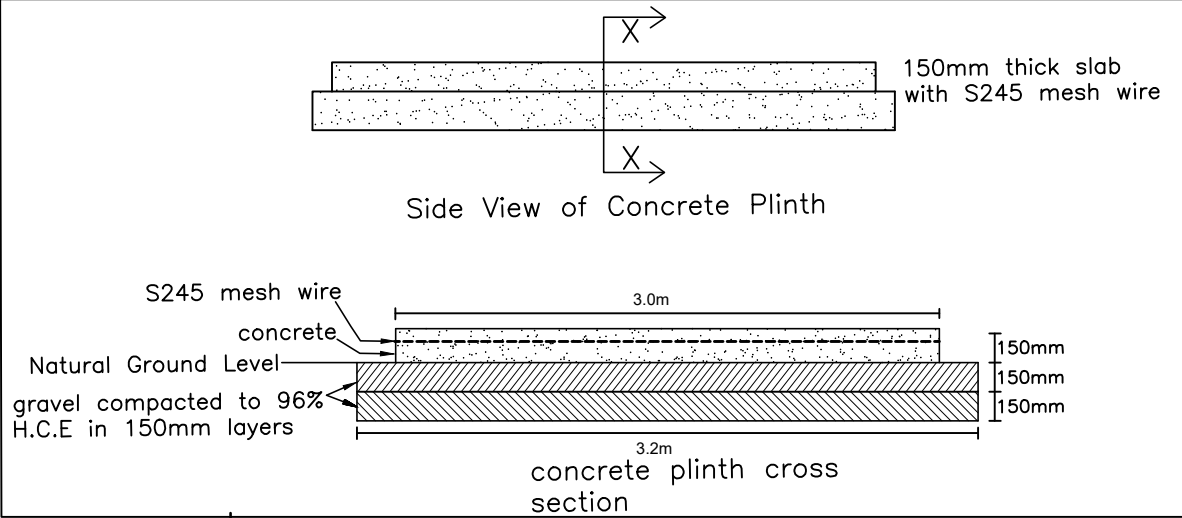

- LEGEND**
- Booster Pump**
 - Non-Return Valve**
 - Scour Valve**
 - End Cap**
 - Gate Valve**

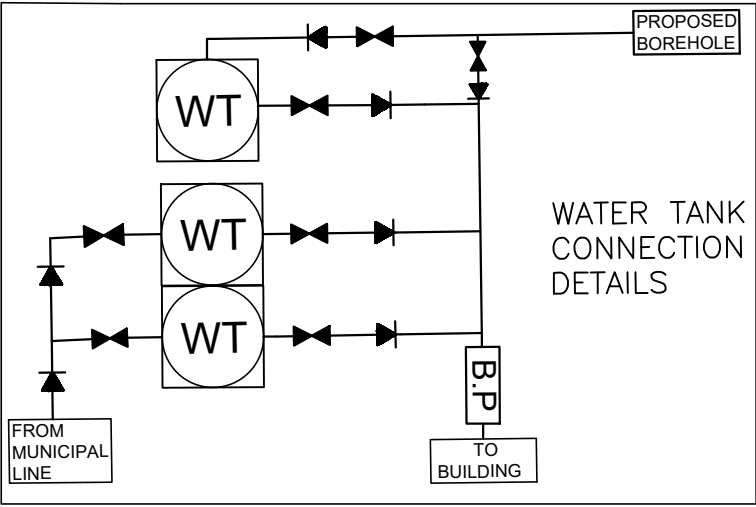

Notes

AMENDMENT		
Ltr	date	Init
Micro-film Drwg No		



**MINISTRY OF
LOCAL GOVERNMENT AND
PUBLIC WORKS
P.O. BOX CY441 , CAUSEWAY
ZIMBABWE**

Branch Head : E. N

Designed : D.T

Drawn : D.T

Checked : L.M

Telephone 790137 / 704079

A/Director E. N

Scale : N.T.S

Date : FEBRUARY 2023

File Ref

Ministry : MOHCC

Title : WATER AUGMENTATION FOR MICROBIOLOGY LABORATORIES

Description : WATER RETICULATION LAYOUT FOR GOVERNMENT ANALYTICAL LABORATORY

Details :

Stock Drwg No

Centre : GOVERNMENT ANALYTICAL LAB

G.P. No

Project No