





VALVE PLATE INDICATOR PLATE

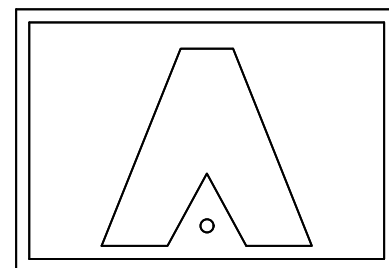


AIR VALVE MARKER

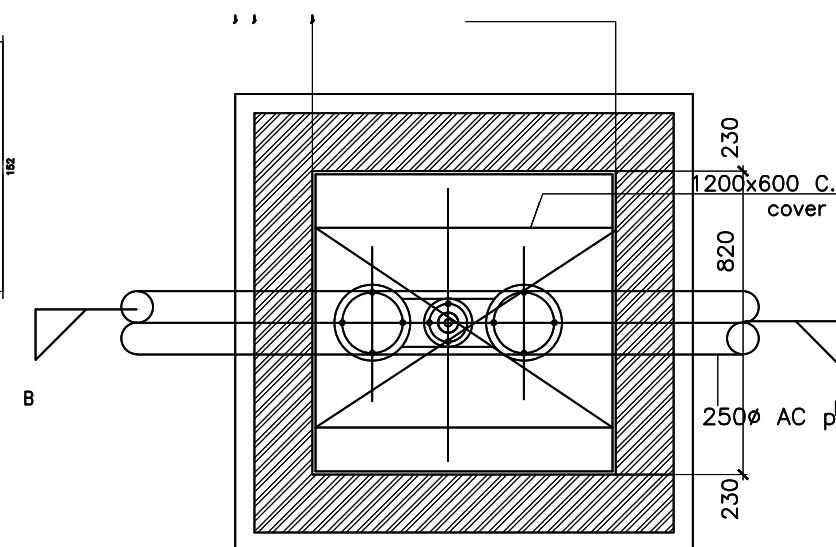

DOUBLE AIR VALVE & BOX PLAN

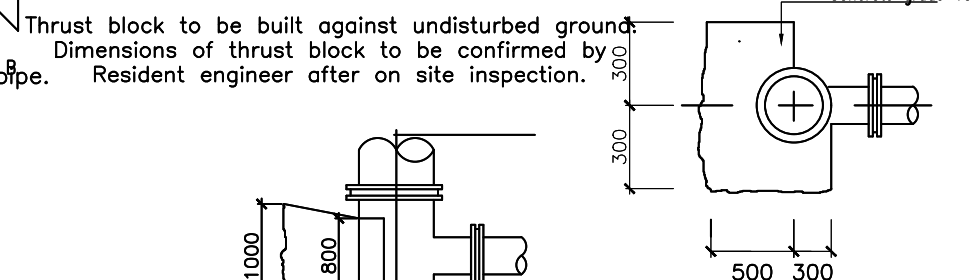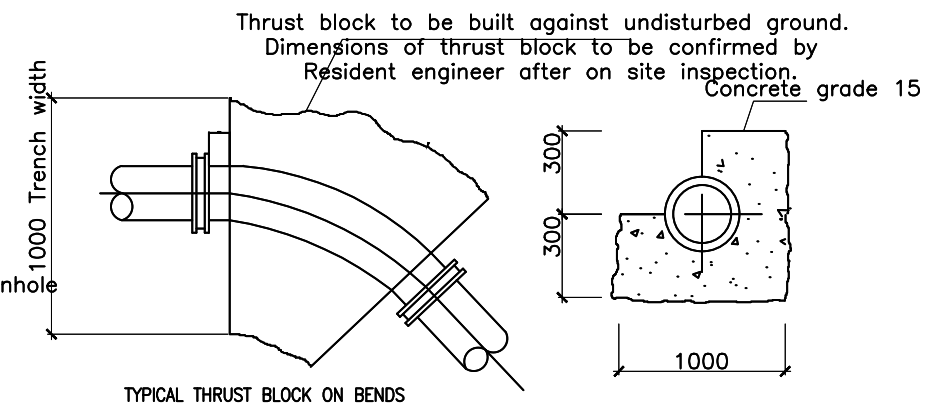

Notes	AMENDMENT											 <div>MINISTRY OF LOCAL GOVERNMENT AND PUBLIC WORKS P.O. BOX CY441 , CAUSEWAY ZIMBABWE</div>	Branch Head : E. N	A/Director : E. N	Ministry : MOHCC	Centre :PARIRENYATWA GENERAL HOSP	
	Ltr	date	Init										Designed : D.T	Scale : N.T.S	Title : WATER AUGMENTATION FOR MICROBIOLOGY LABORATORIES		
													Drawn : D.T	Date : FEBRUARY 2023	Description : WATER STANDARD DETAILS 1 PARIRENYATWA HOSP		
				Checked : L.M	File Ref	Details :											
	Micro-film Drwg No									Telephone 790137 / 704079			Stock Drwg No	G.P. No	Project No		