


LOCALITY MAP

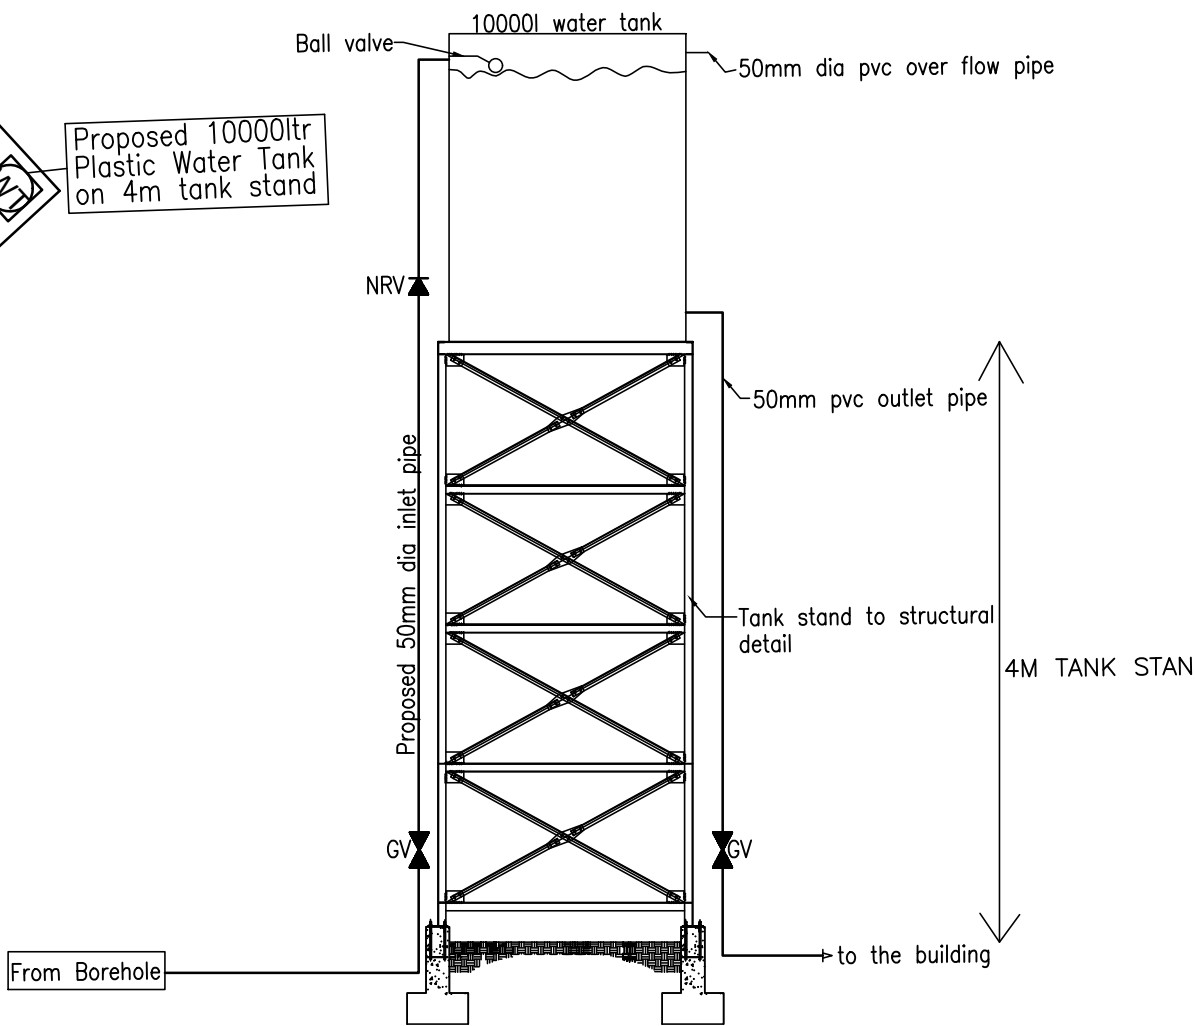

TANK CONNECTION DETAILS
DIAGRAM

LEGEND

- Scour Valve
- End Cap
- Non-Return Valve
- Gate Valve

Notes	AMENDMENT												
	Ltr	date	Init										
Micro-film Drwg No													



MINISTRY OF
LOCAL GOVERNMENT AND
PUBLIC WORKS
P.O. BOX CY441 , CAUSEWAY
ZIMBABWE

Branch Head : E.N	A/Director : E.N	Ministry : MOHCC	Centre : MUTARE VETERINARY
Designed : L.M	Scale : NTS	Title : WATER AUGMENTATION FOR MICROBIOLOGY LABORATORIES	
Drawn : L.M	Date : JANUARY 2023	Description : WATER RETICULATION LAYOUT FOR MUTARE VETENARY MICROBIOLOGY LABORATORY	
Checked : M.M	File Ref	Details :	
Telephone 790137 / 704079		Stock Drwg No	G.P. No
			Project No CE/13