



LOCALITY MAP

LEGEND

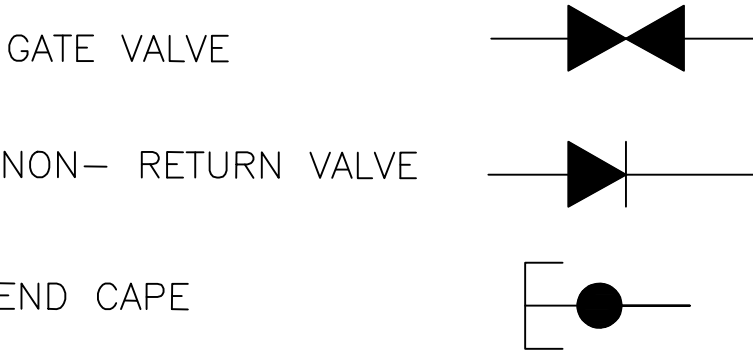

Notes	AMENDMENT				MINISTRY OF LOCAL GOVERNMENT AND PUBLIC WORKS P.O. BOX CY441 , CAUSEWAY ZIMBABWE	Branch Head : E. N	A/Director E. N	Ministry : MOHCC	Centre : EMA LABORATORY	
	Ltr	date	Init			Designed : D.T	Scale : N.T.S	Title : WATER ARGUMENTATION FOR GVT ANALYTICAL LAB		
						Drawn : D.T	Date : FEBRUARY 2023	Description : WATER RETICULATION LAYOUT FOR EMA LABORATORY		
						Checked : L. M	File Ref	Details :		
						Telephone 790137 / 704079		Stock Drwg No	G.P. No	Project No