


S.A EMBASSY

EXISTING BUILDING


2ND STREET

LOCALITY MAP


WATER TANK CONNECTION DETAIL1

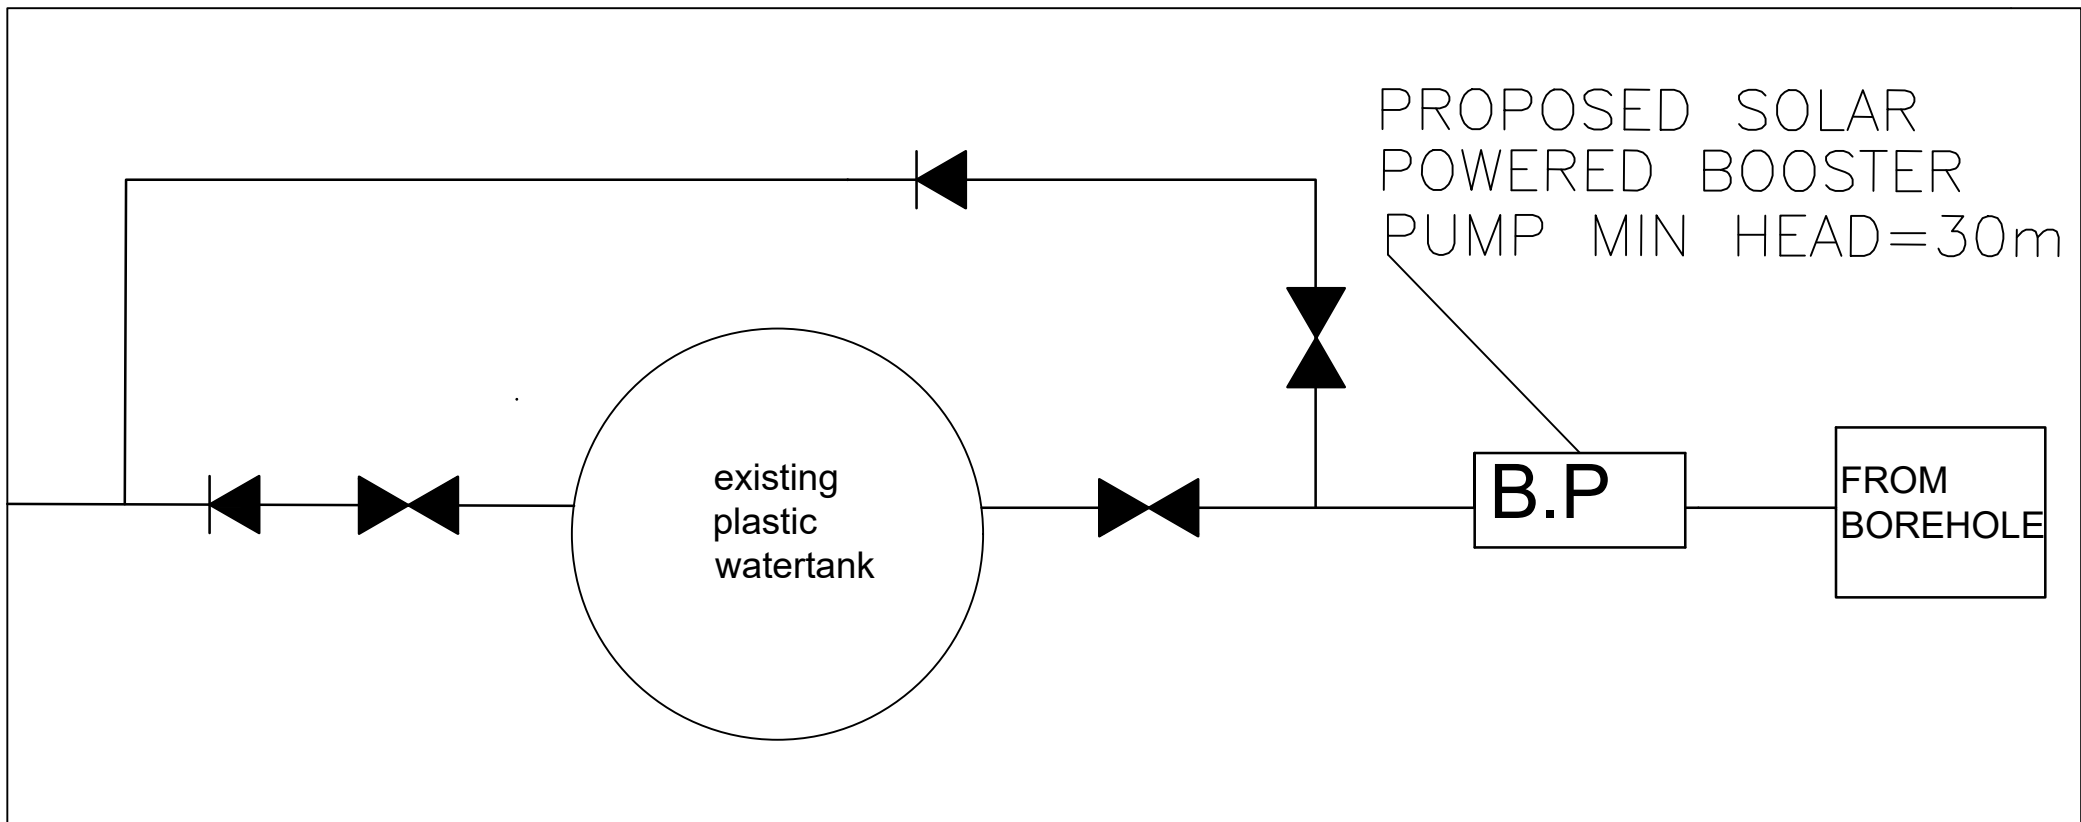

WATER TANK CONNECTION DETAIL2

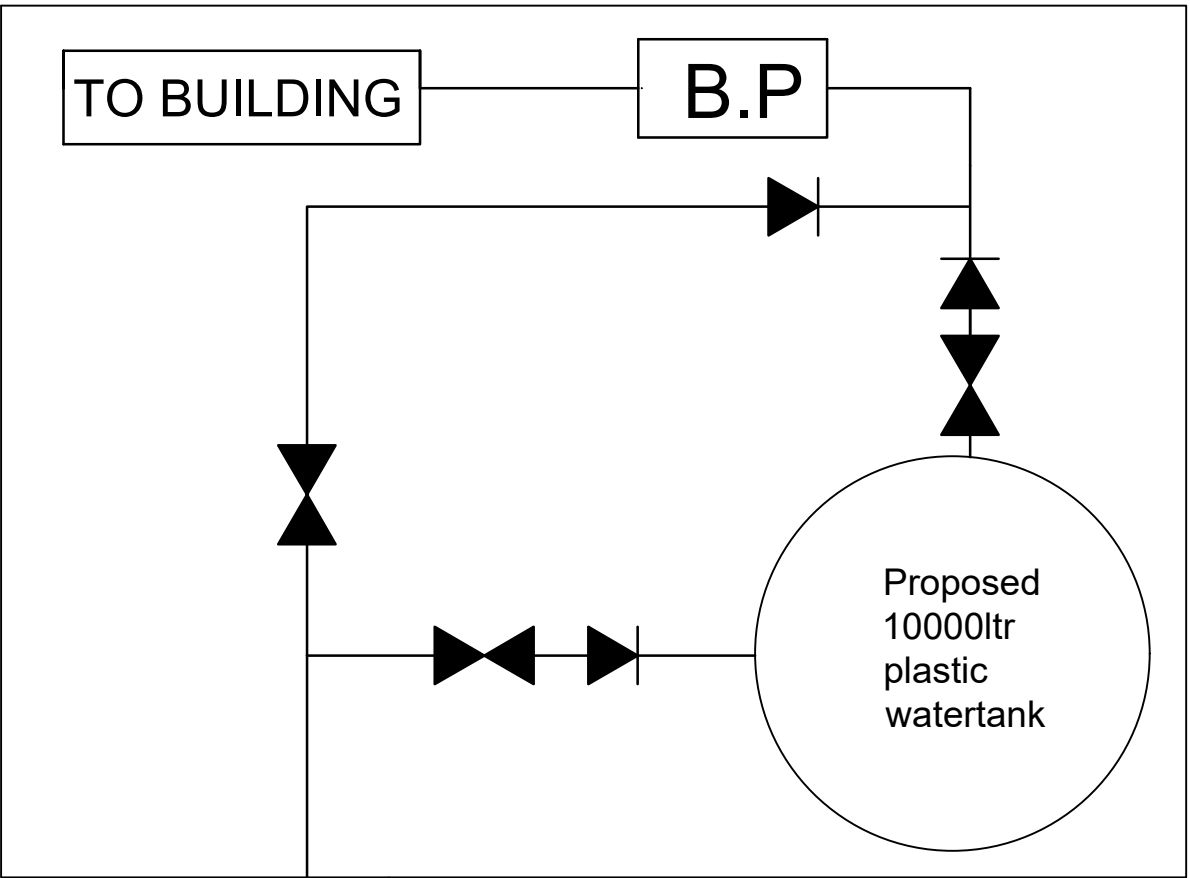

CONCRETE PLINTH CONSTRUCTION DETAILS

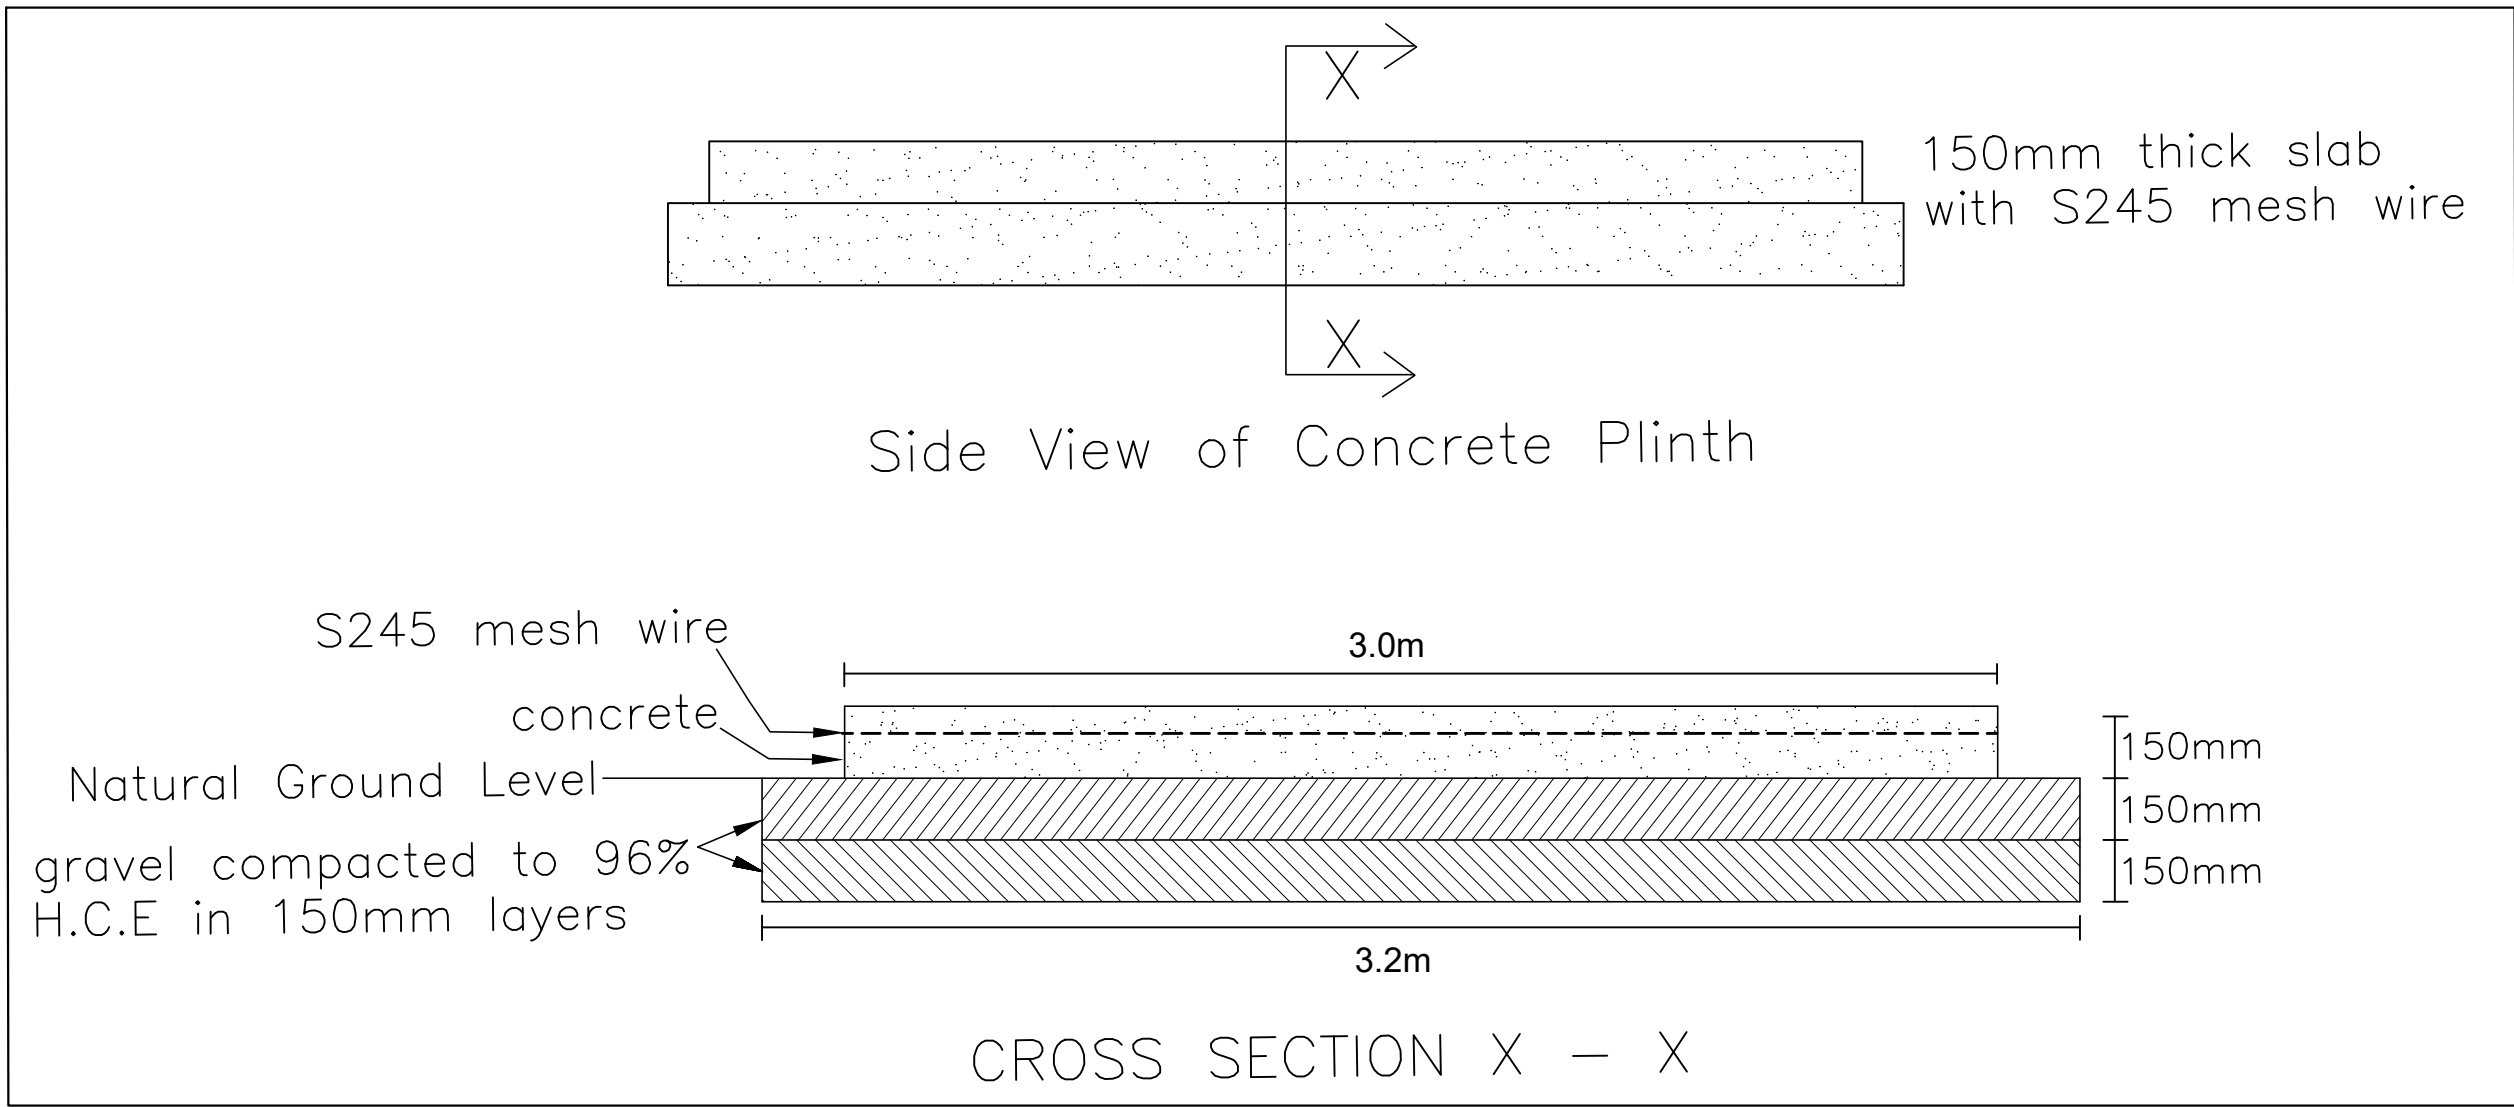


LEGEND

Non-Return Valve

Scour Valve

Gate Valve

Notes	AMENDMENT			<div><div>MINISTRY OF LOCAL GOVERNMENT AND PUBLIC WORKS P.O. BOX CY441 , CAUSEWAY ZIMBABWE</div></div>	Branch Head : E. N		A/Director : E. N		Ministry : MOHCC		Centre : PARIRENYATWA GENERAL HOSP	
	Ltr	date	Init		Designed : D. T		Scale : N.T.S		Title : WATER AUGMENTATION FOR MICROBIOLOGY LABORATORIES			
					Drawn : D. T		Date : FEBRUARY 2023		Description : WATER RETICULATION LAYOUTS FOR PARIRENYATWA GENERAL HOSP			
					Checked : L. M		File Ref		Details :			
Micro-film Drwg No											G.P. No	Project No