



Proposed
borehole

SEE WATER
TANK
CONNECTION
DETAILS


W.T.

Bac
Lab



Bio
Harzard

Proposed 50mm dia PVC class 12 pipe


Central
Services
Media
Room

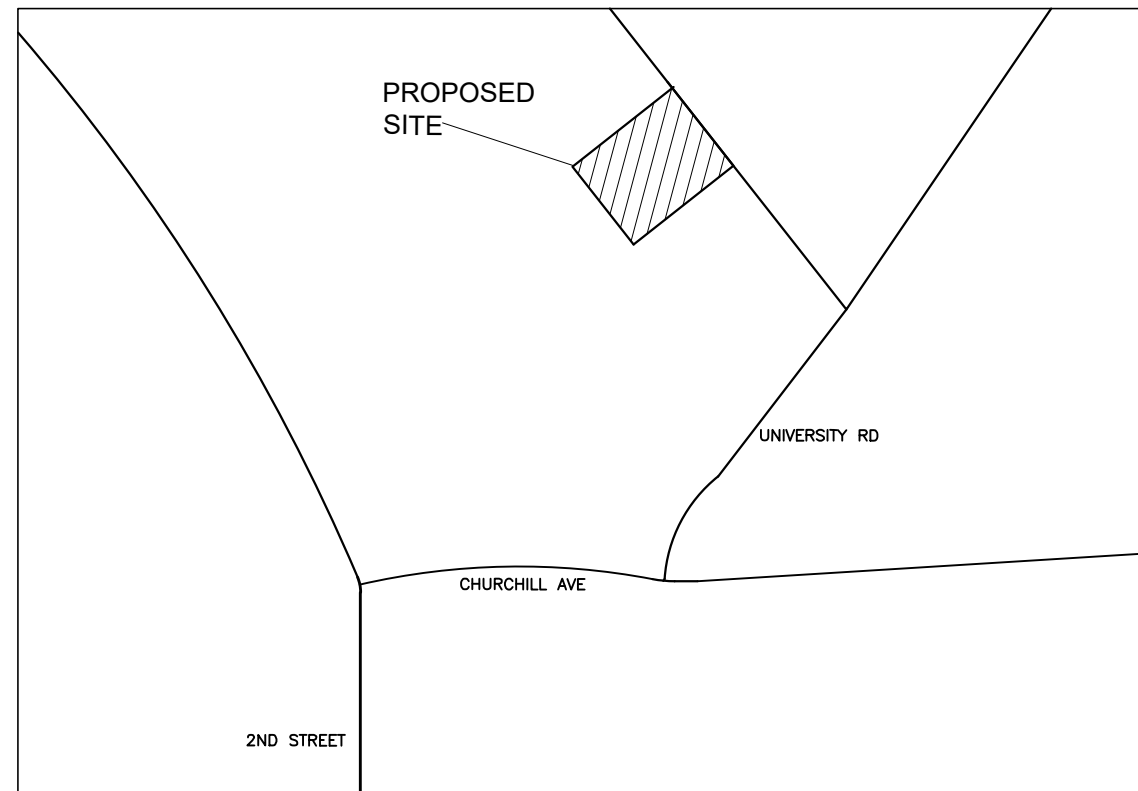

LOCALITY MAP

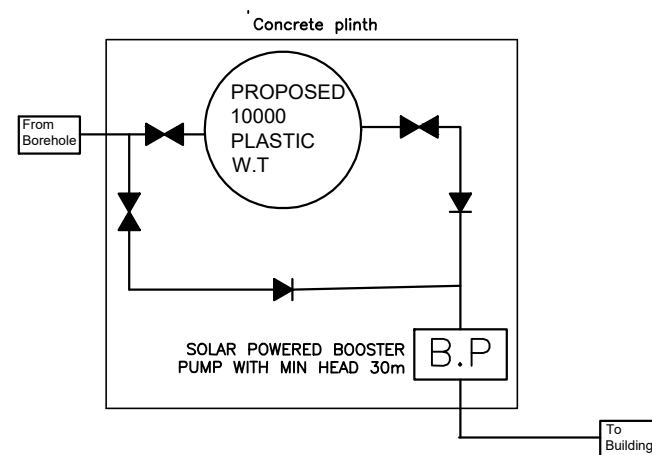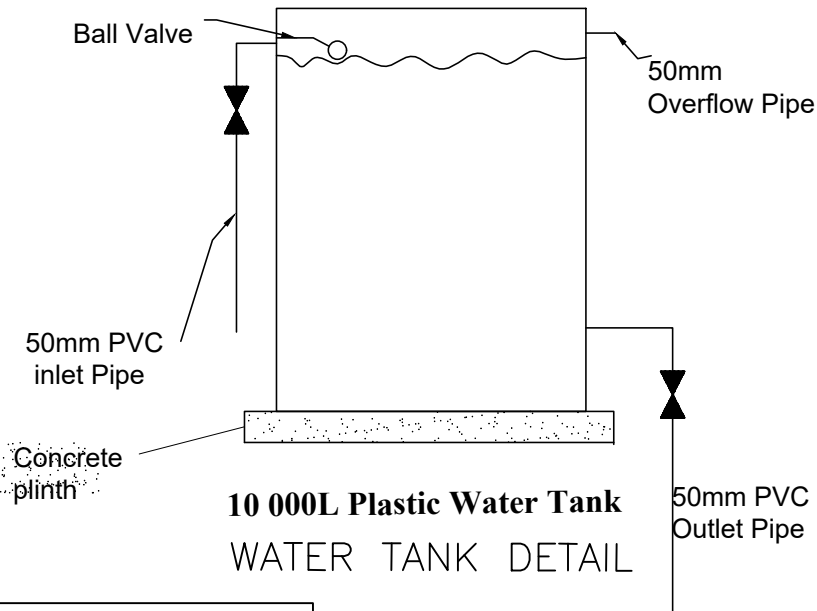


WATER TANK DETAIL—SCHEMATIC LAYOUT

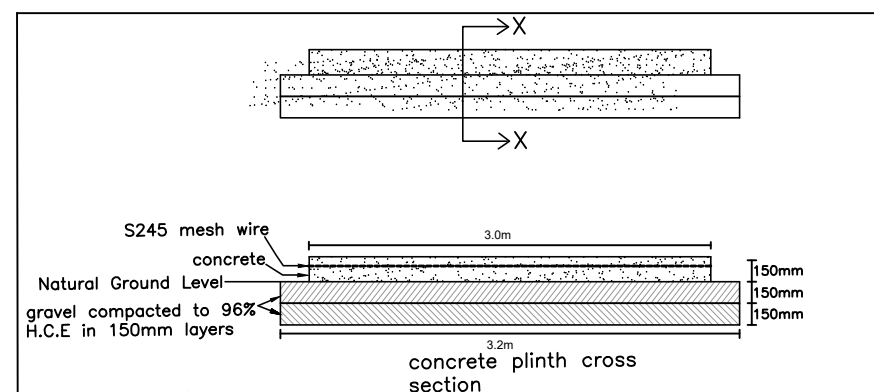

CONCRETE PLINTH CONSTRUCTION DETAILS

LEGEND

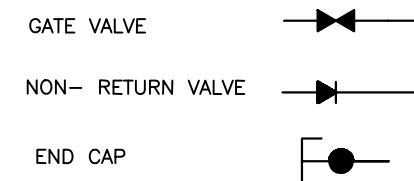

Notes	AMENDMENT										
	Ltr	date	Init								
	Micro-film Drwg No										



MINISTRY OF
LOCAL GOVERNMENT AND
PUBLIC WORKS
P.O. BOX CY441 , CAUSEWAY
ZIMBABWE

Branch Head : E.N	Director : E.N	Ministry : MOHCC	Centre : UZ VETERINARY LAB
Designed : D. T	Scale : N.T.S	Title : UNIVERSITY OF ZIMBABWE VETERINARY LABORATORY	
Drawn : D. T	Date : FEBRUARY 2023	Description : WATER RETICULATION FOR UNIVERSITY OF ZIMBABWE VETERINARY LABORATORY	
Checked : L.M	File Ref	Details :	
Telephone 790137 / 704079		Stock Drwg No	G.P. No Project No