



LOCALITY MAP

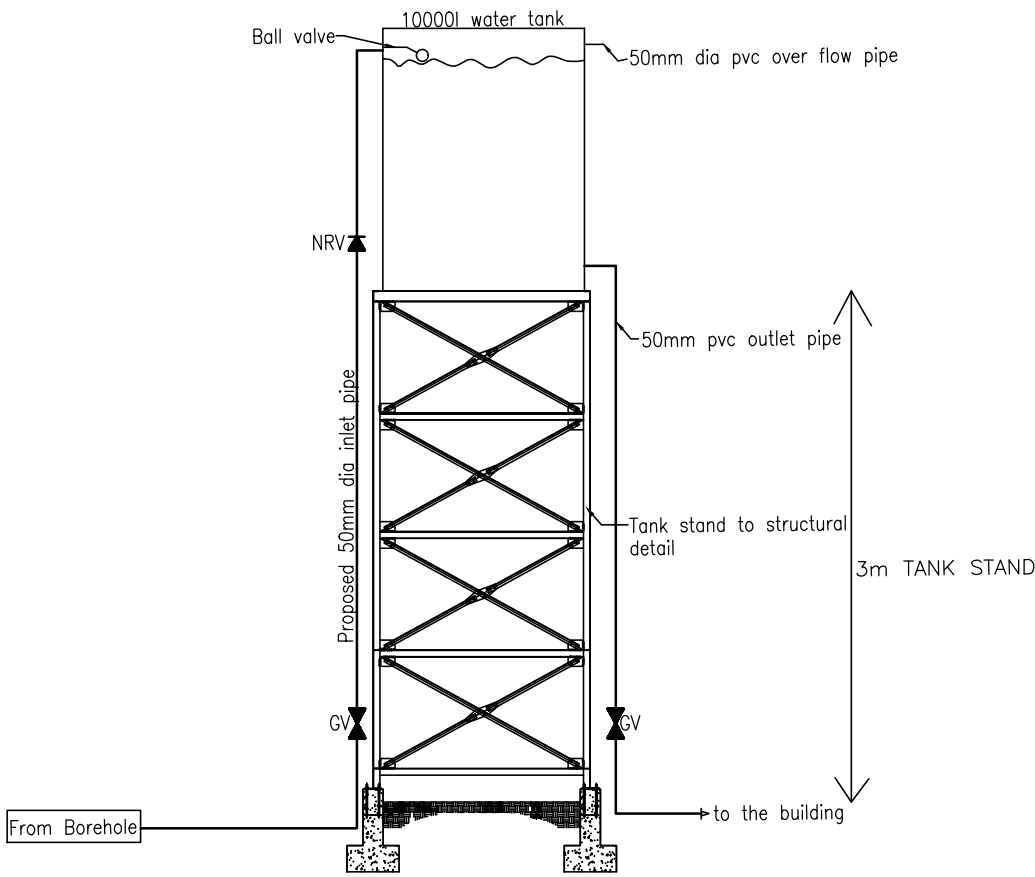

TANK CONNECTION DETAILS
DIAGRAM

LEGEND

- — Scour Valve
- E — End Cap
- ▶ — Non-Return Valve
- ✕ — Gate Valve

Notes	AMENDMENT			<div><div>MINISTRY OF LOCAL GOVERNMENT AND PUBLIC WORKS P.O. BOX CY441 , CAUSEWAY ZIMBABWE</div></div>										Branch Head : E.NJOMA	A/Director : E.NJOMA	Ministry : MOHCC	Centre : BULAWAYO VETERINARY	
	Ltrr	date	Init											Designed : L.M	Scale : N.T.S	Title : WATER AUGMENTATION FOR MICROBIOLOGY LABORATORIES		
														Drawn : L.M	Date : JAN 2023	Description : WATER RETICULATION LAYOUT FOR BULAWAYO VETENARY MICROBIOLOGY LABORATORY		
														Checked : M.M	File Ref	Details :		
	Micro-film Drwg No																	